




1 FIRST FLOOR PLAN  
1/8" = 1'-0"

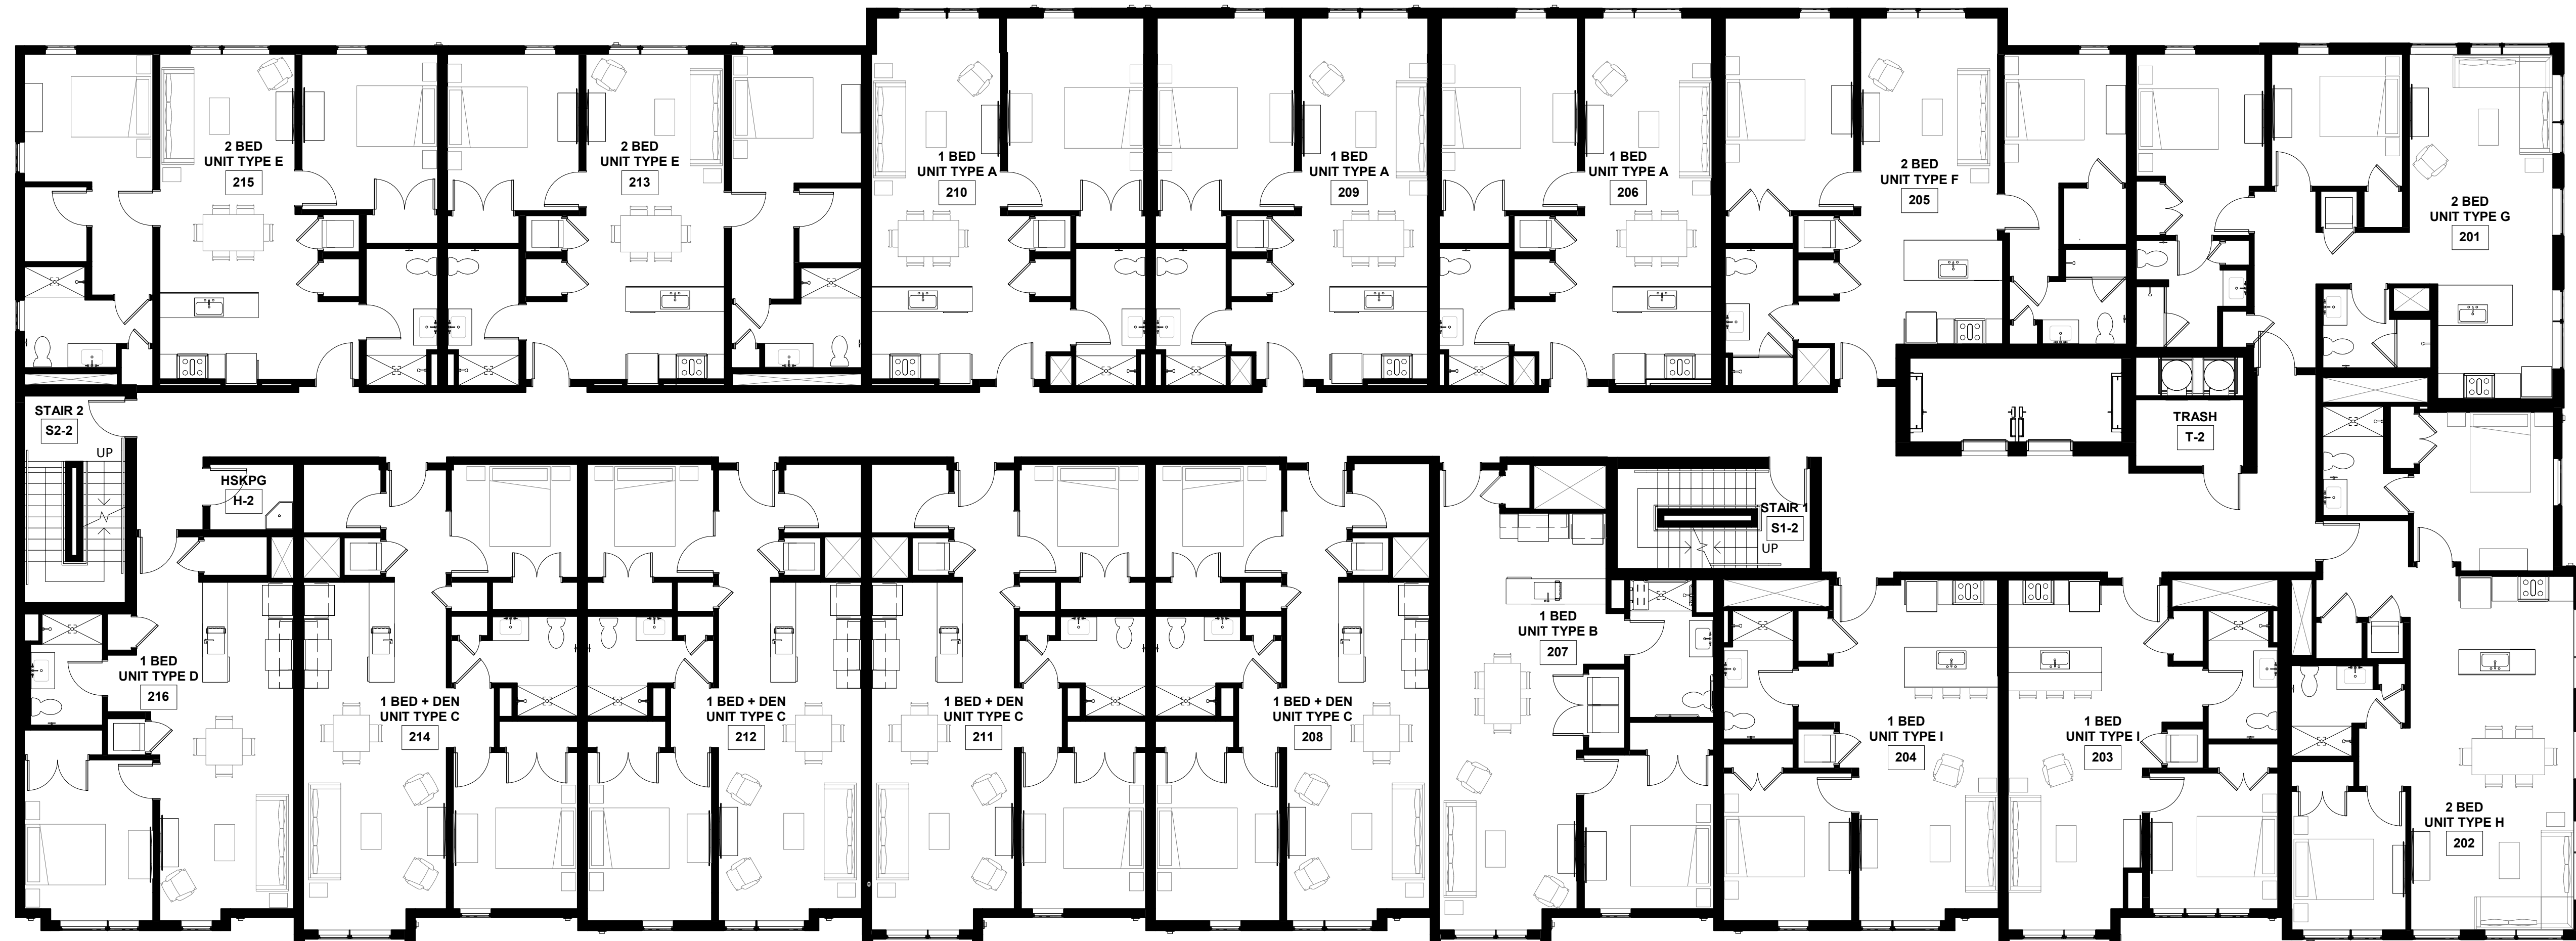

① SECOND & THIRD FLOOR PLAN  
 1/8" = 1'-0"

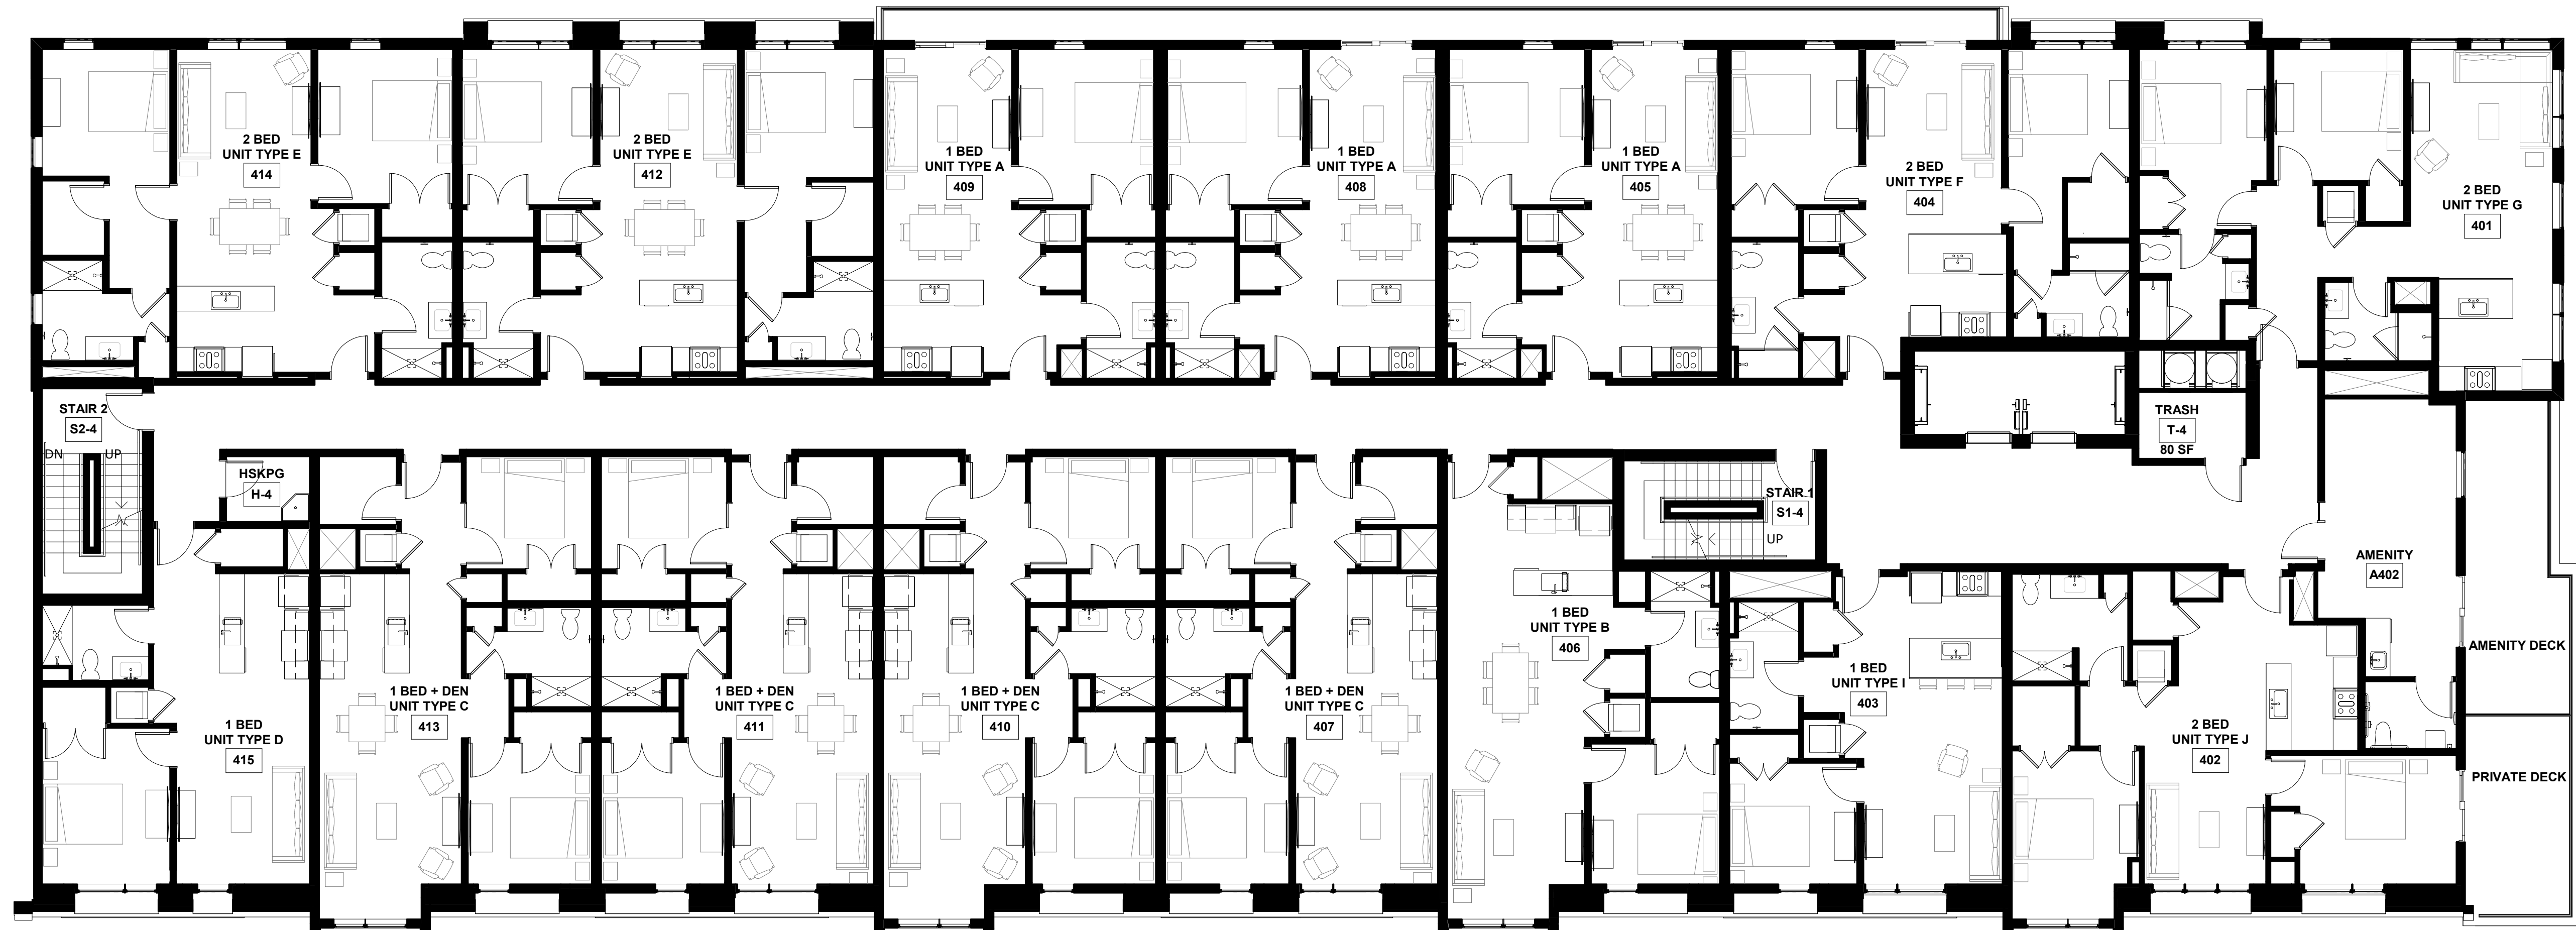

① FOURTH FLOOR PLAN  
1/8" = 1'-0"

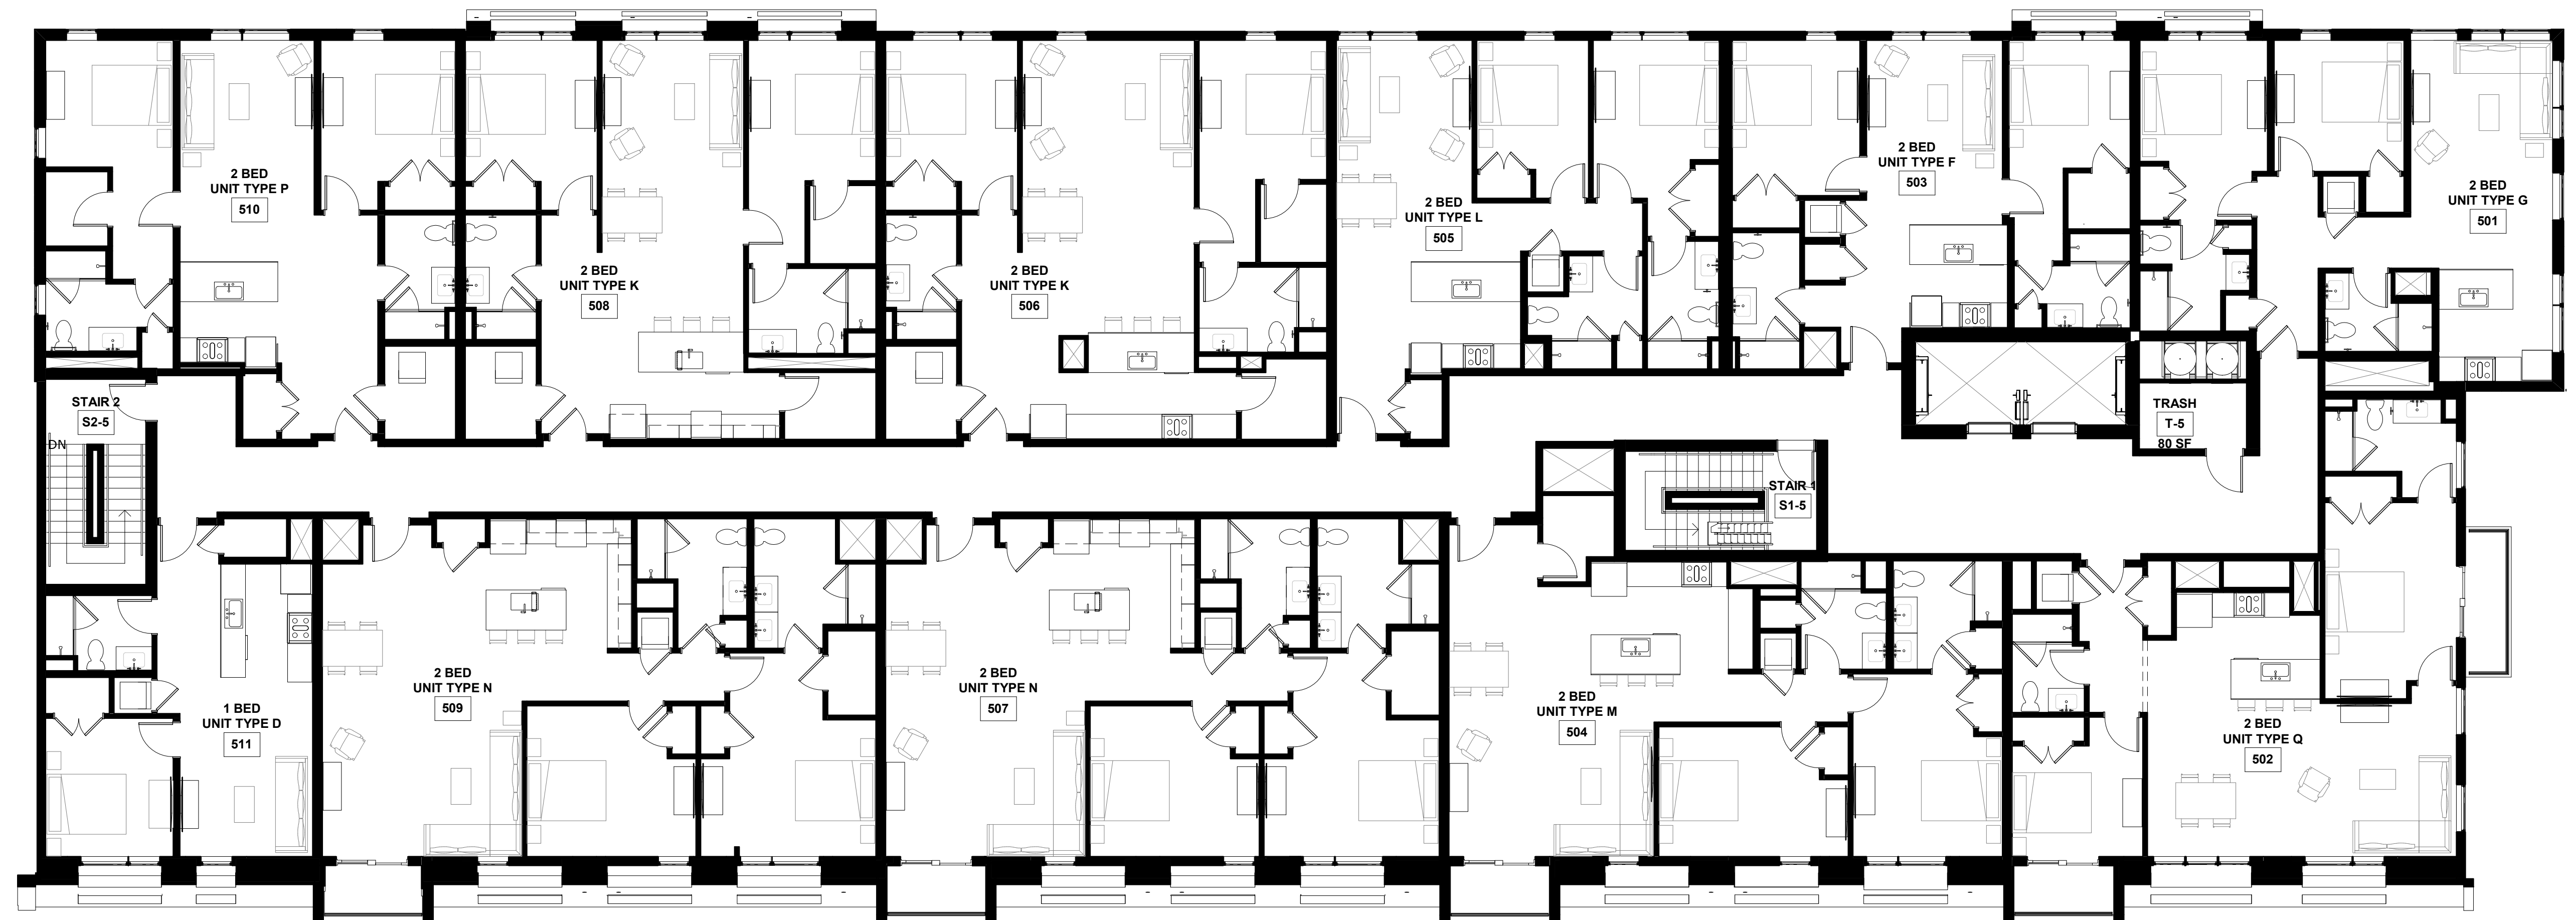

① FIFTH FLOOR PLAN  
1/8" = 1'-0"